
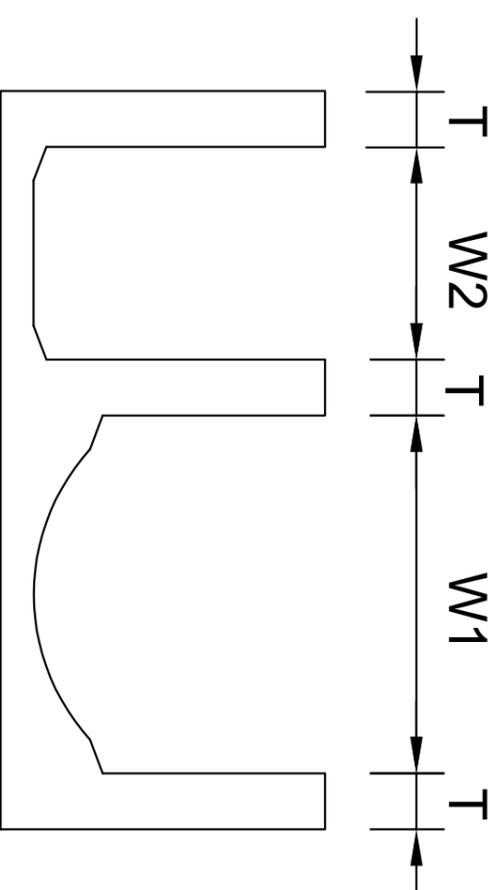


# W Drain - TWD004

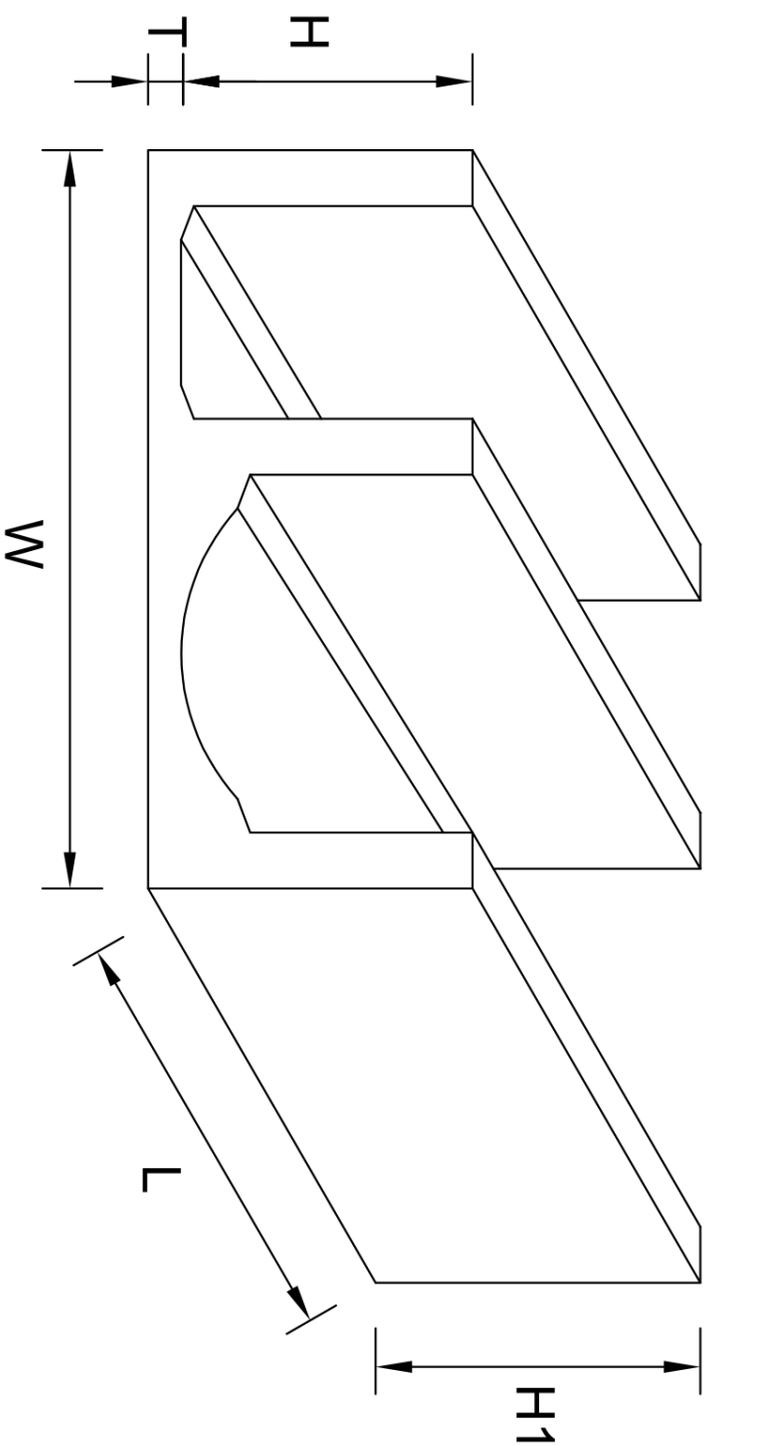

Grade of Concrete	M30
Steel Reinforcement	Fe 550 as per IS Code

Product Code	L	W	W1	W2	T	H	H1	Wt (Kg)
TWD004	1000	1650	800	475	125	600	725	1600

W Drains - TWD004

All Dimensions are in mm

Scale: NTS      Date: 06/01/2026

DRSTI PRECAST ([www.drsti.in](http://www.drsti.in))

